




spa decking
3.1m x 3.0m
with glass pool
fence

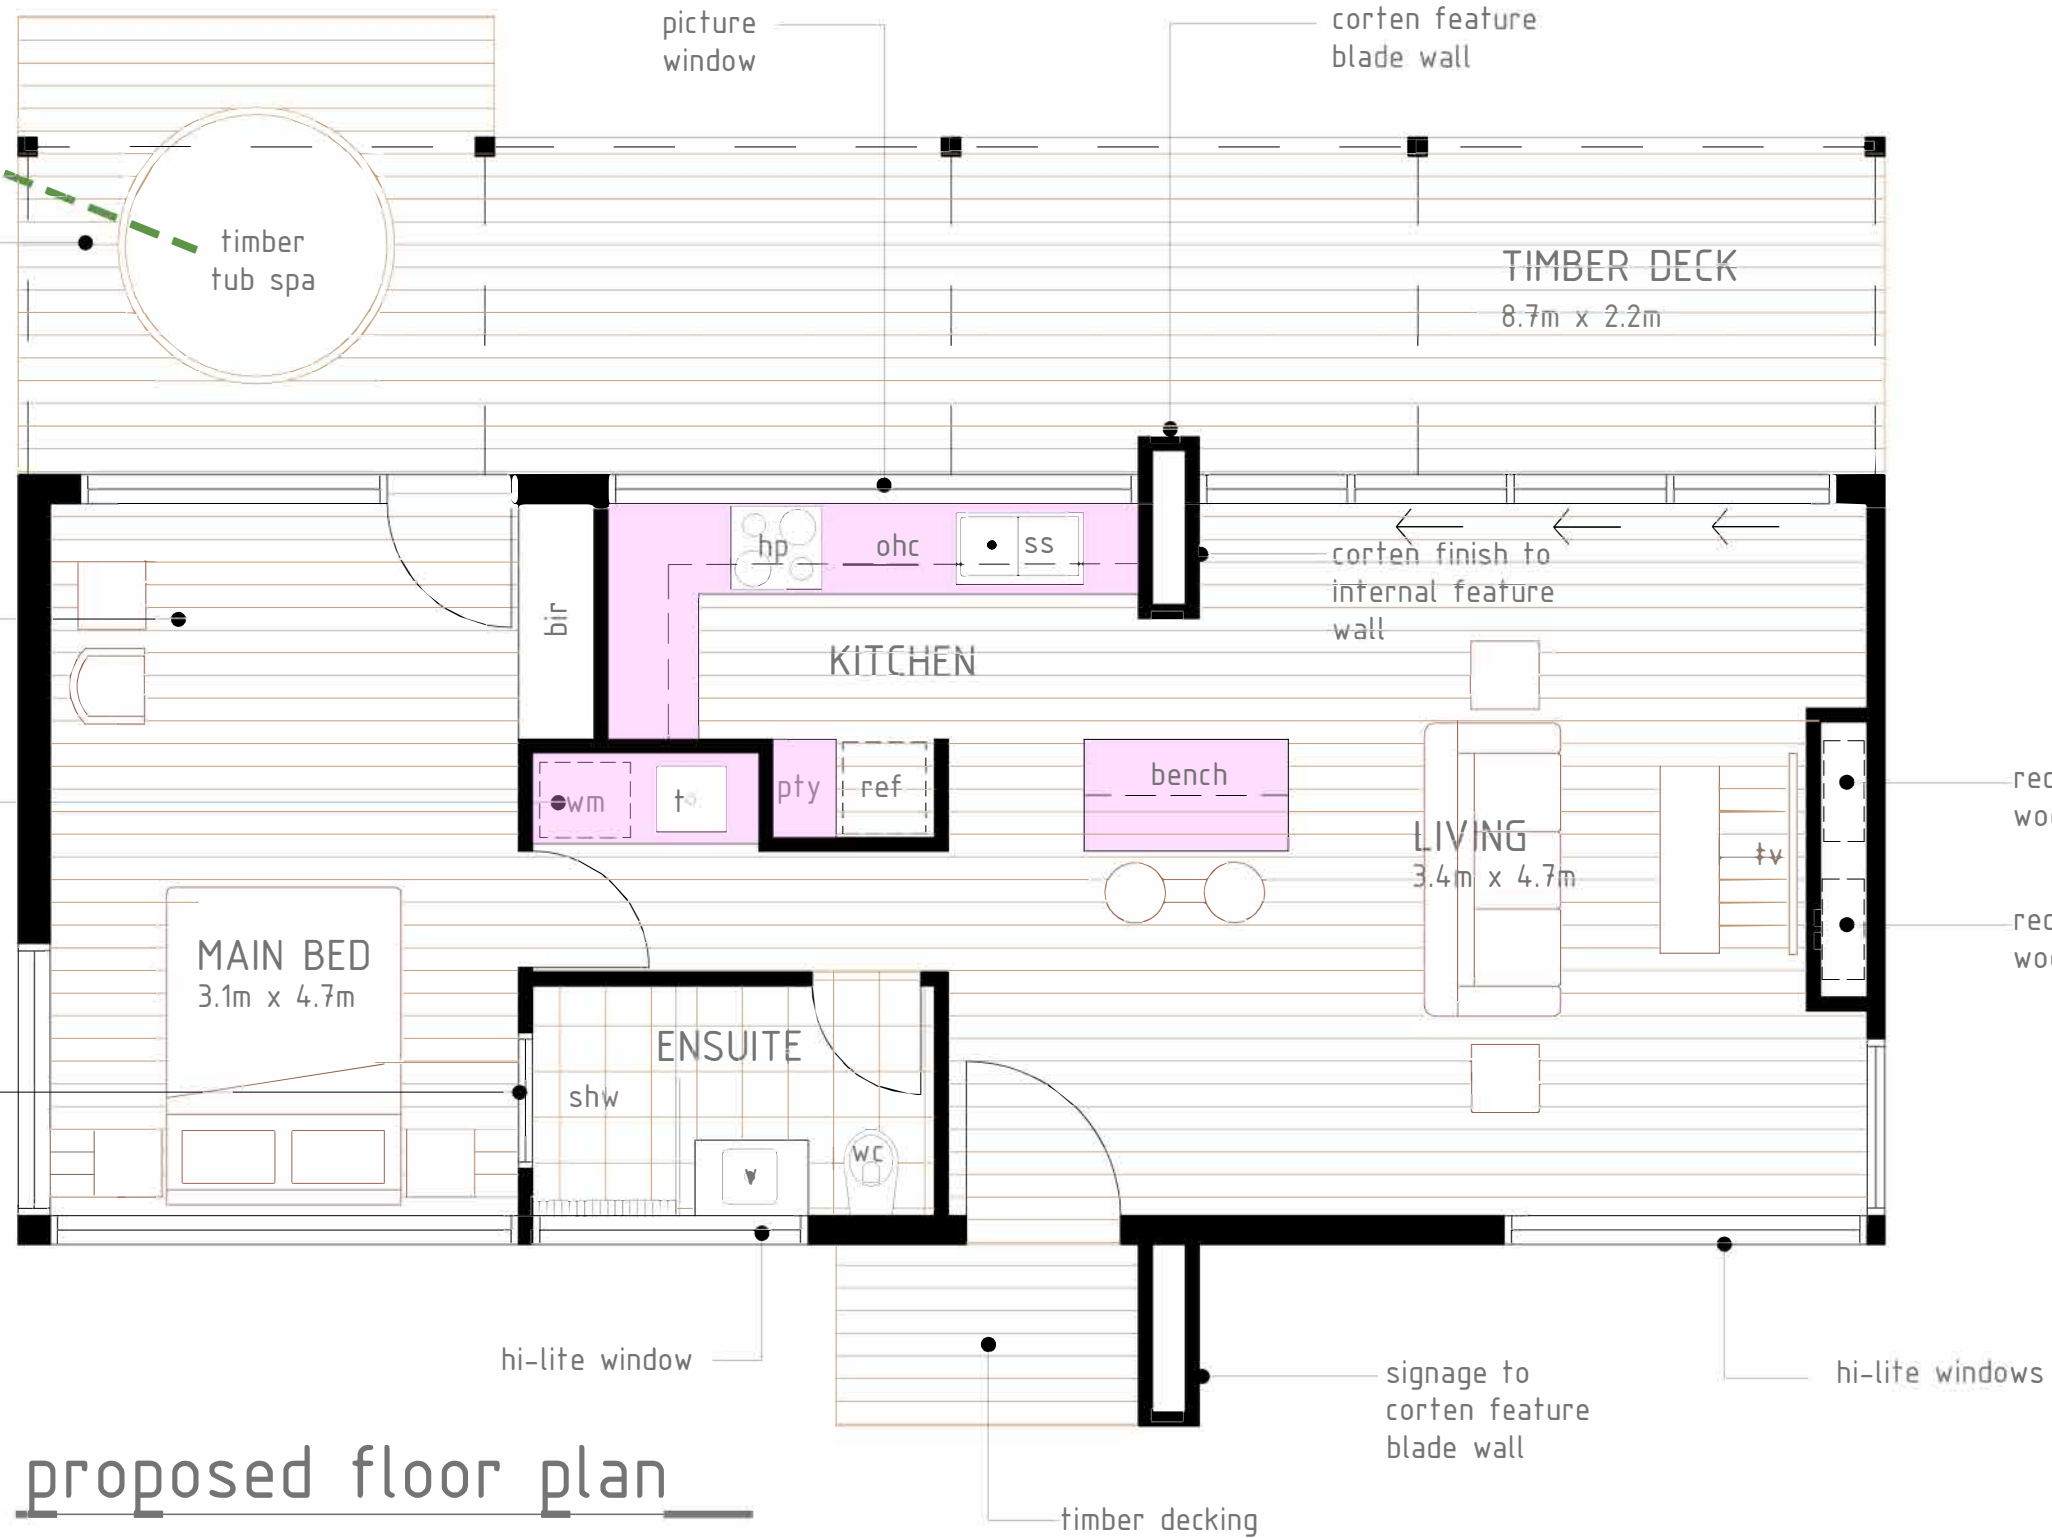

proposed floor plan

The Retreat

© COPYRIGHT

building area : 63m²
length : 12.3m
width : 5.1m

drawing: SD01.01
scale: 1:50 @ a3
date: October 19

